
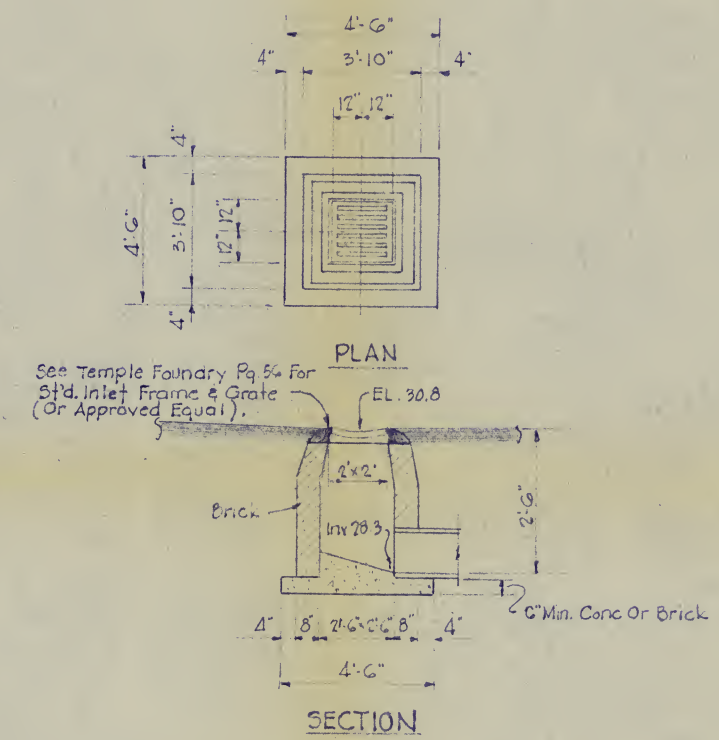
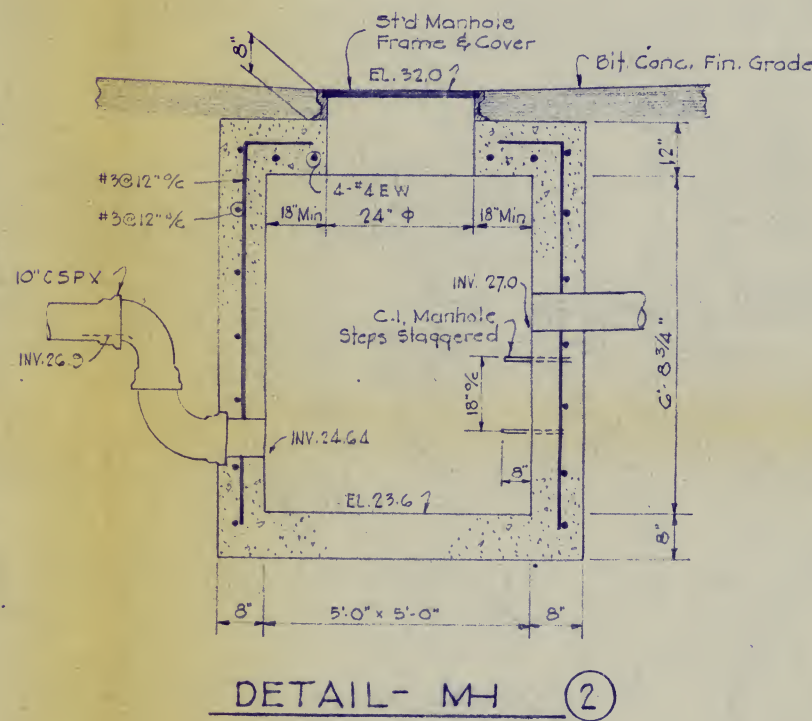
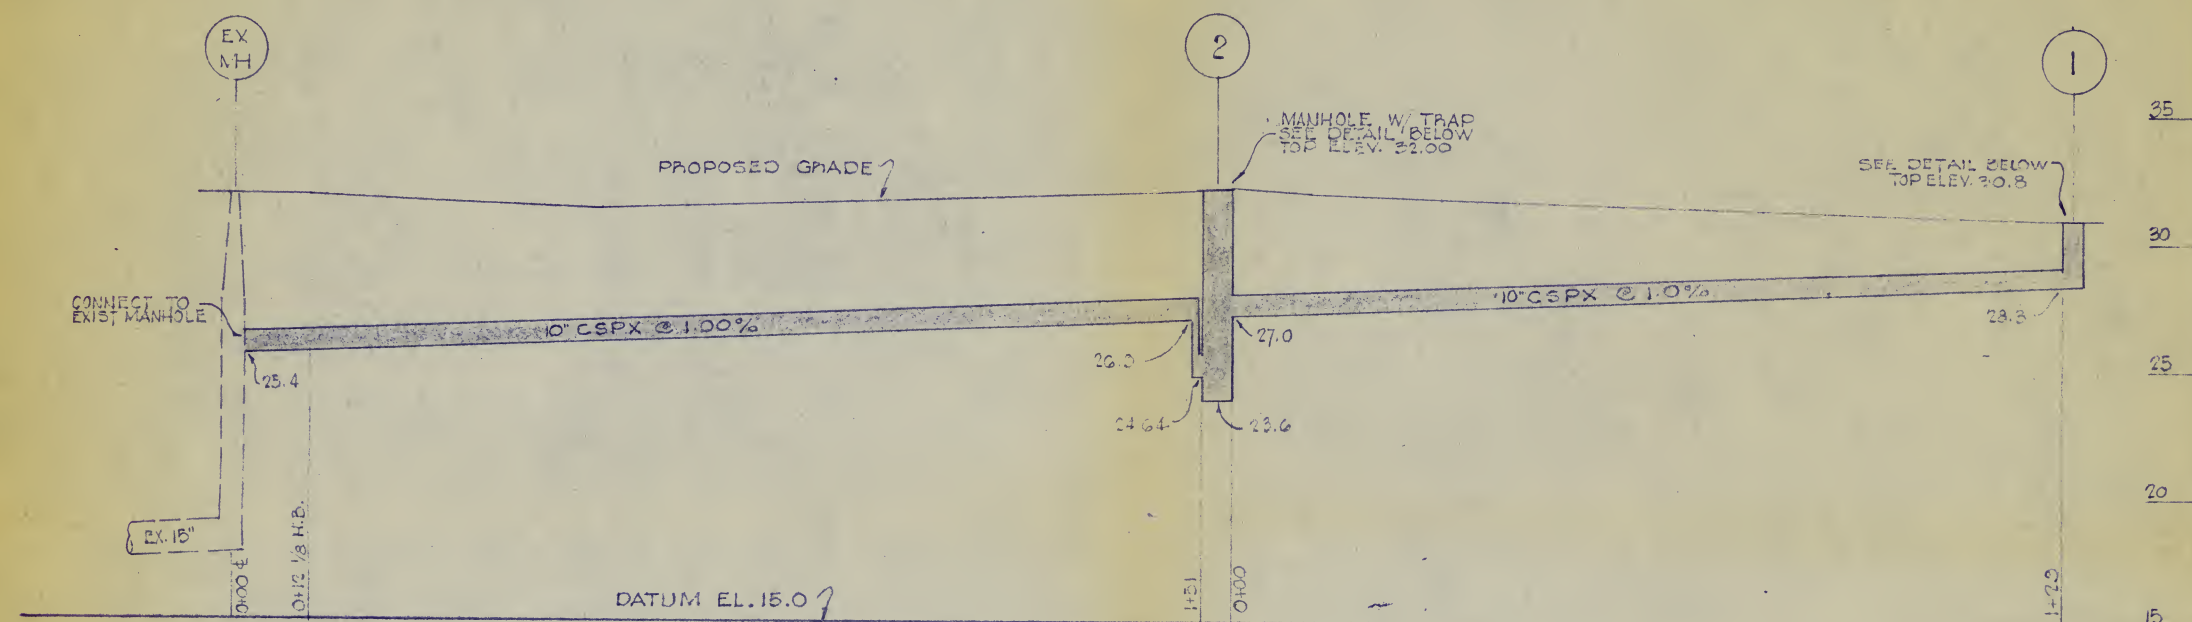


# NEW YORK AVE.

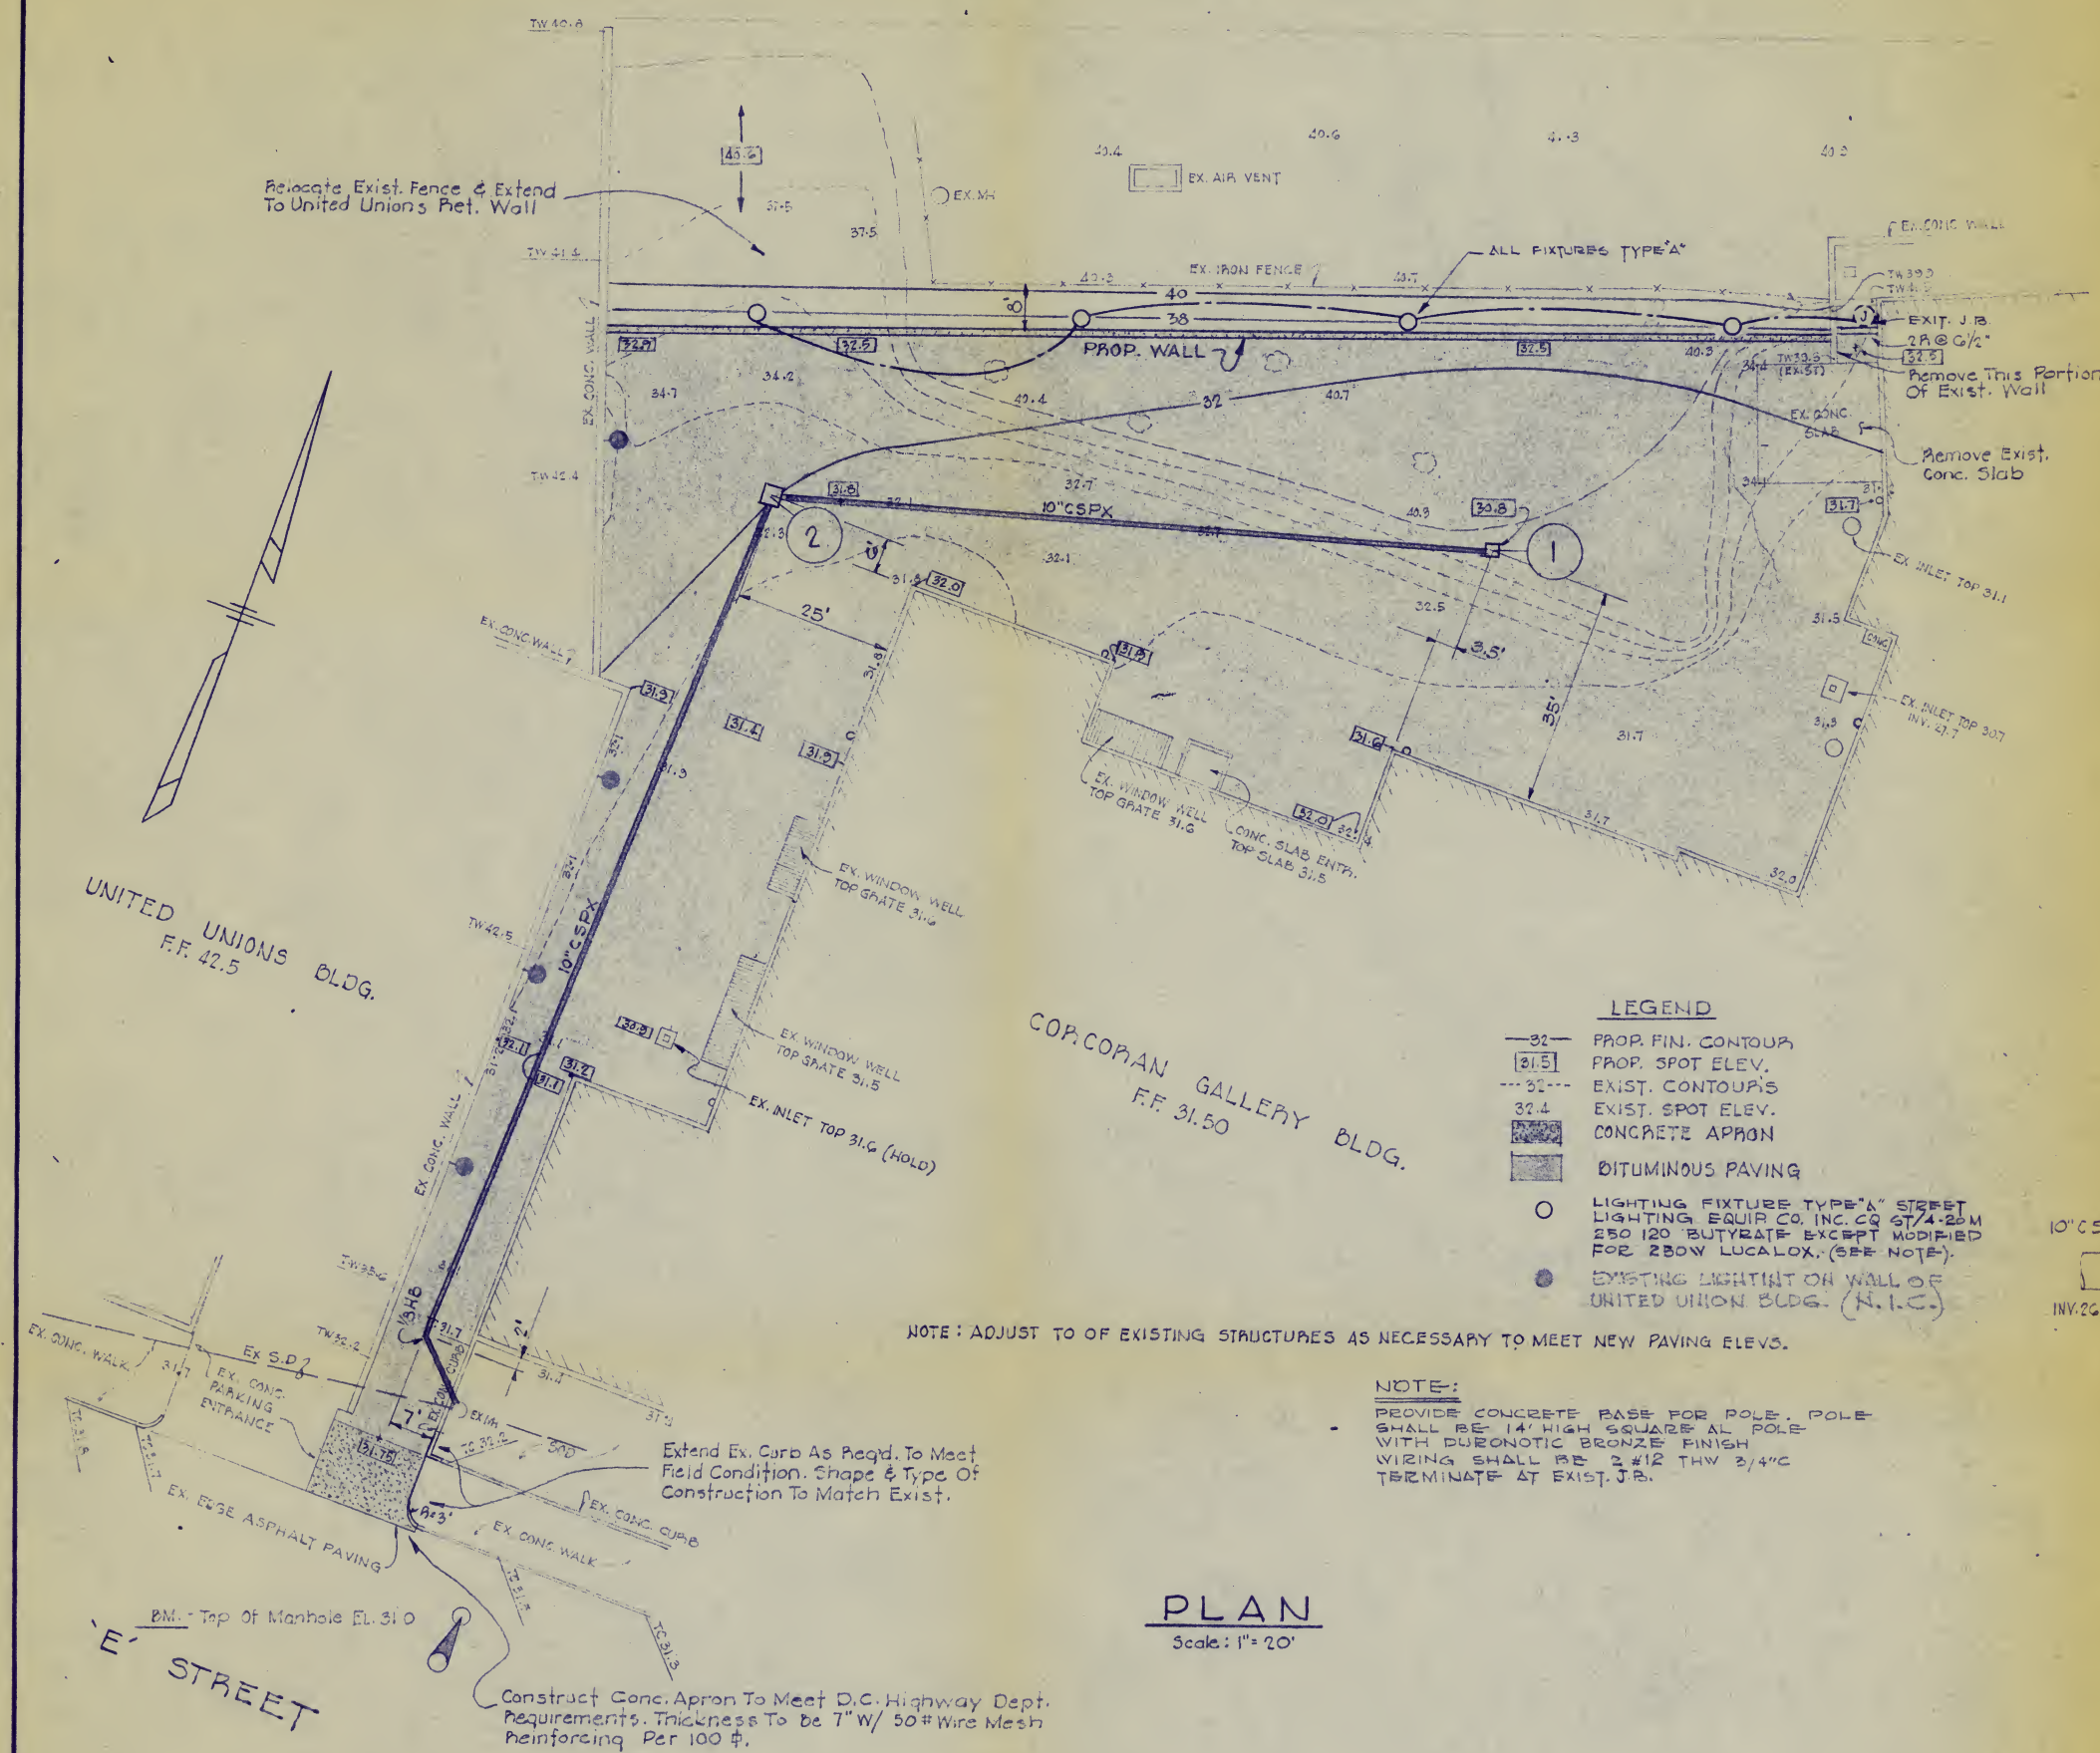

## PAVING NOTES

4" Thick hot asphalt concrete base (Class 'A' Mixture).  
2" Thick hot asphalt concrete surface (Class 'C' Mixture).  
As per D.C. Dept. Of Highways & Traffic, Std. Specs. for Highways & Structures.




## STRUCTURAL NOTES

**Reinforcing Steel:** Reinforcing to be deformed bars of intermediate grade. Lap bars a min. of 24 bar diameters at all splices. Allowable  $F_y$  20,000 psi. Reinforcing to have 2" min. cover unless otherwise shown.

**Chamfer:** All exposed edges of concrete to be chamfered  $\frac{1}{2}$ " x  $\frac{1}{2}$ ". Use milled chamfer strips.

**Concrete:** Class 'A-1' concrete,  $F_y$  3,000 psi @ 28 days. Subfoundations if required shall be Class 'C' concrete.

**Dampproofing:** Shall be applied to those portions of the wall that are in contact with fill.

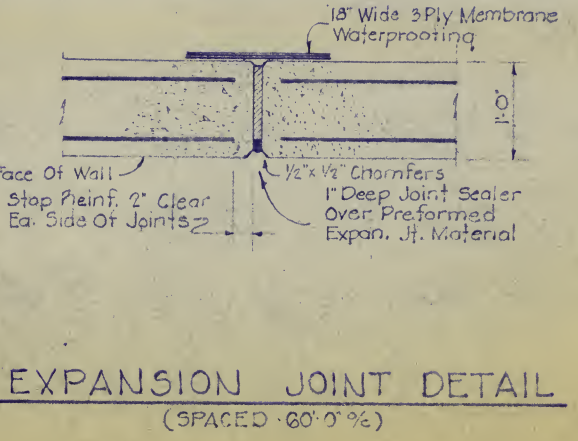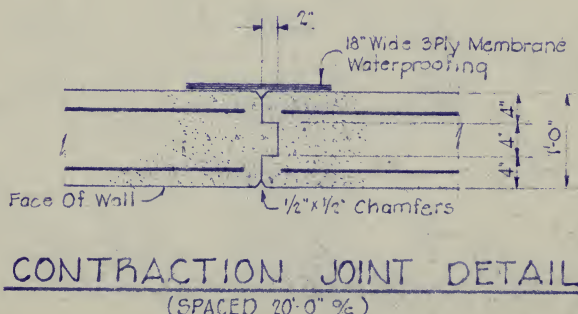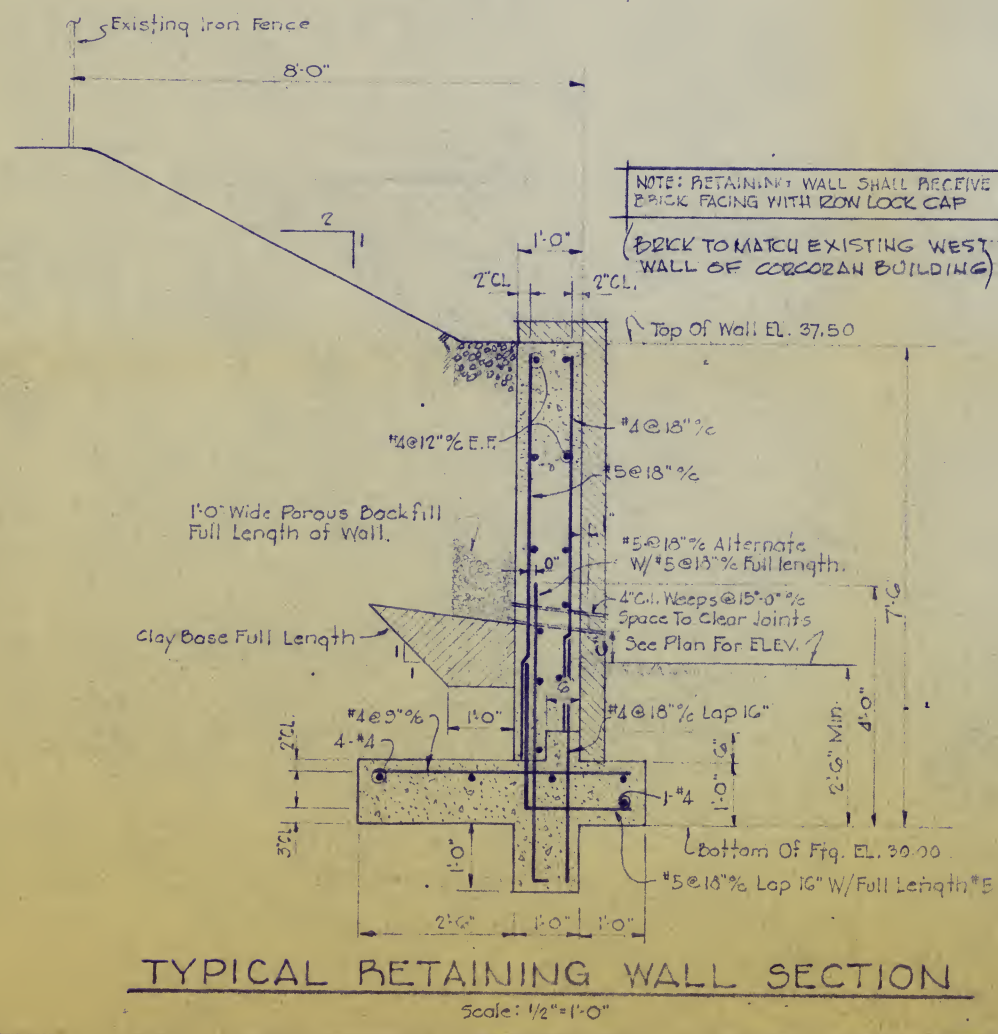

**THE JAMES COSGROVE ASSOCIATES**  
**ARCHITECTS - ENGINEERS**  
1091 ROCKVILLE PIKE • ROCKVILLE, MD. • 20852



**PARKING LOT IMPROVEMENTS FOR**  
**CORCORAN ART GALLERY**  
WASHINGTON D.C.

REVISIONS			DESIGNED		DRAWN	
NO.	DATE	BY	JAM	JMO	JAM	JMO
1	5/4/72	JAM				
2						
3						
4						
5						
6						
7						
8						
9						
10						

**MACRIS-FOWLER**  
ASSOCIATES  
CIVIL-STRUCTURAL ENGINEERS; SURVEYORS; PLANNERS  
817 SILVER SPRING AVE.  
SILVER SPRING, MD. 20910  
(301) 585-0030

27 W. JEFFERSON ST.  
ROCKVILLE, MD. 20850  
(301) 762-3858